

WOODBURY COUNTY BOARD OF SUPERVISORS AGENDA ITEM(S) RE

#11b

Date: March 17th, 2016

Weekly Agenda Date: March 22nd, 2016

ELECTED OFFICIAL / DEPARTMENT HEAD / CITIZEN: Kenny Schmitz; Building Services Director

SUBJECT: Board of Supervisors Main Office & Public Meeting Room

ACTION REQUIRED:

Approve Ordinance

Approve Resolution

Approve Motion

Give Direction

Other: Informational

Attachments

WORDING FOR AGENDA ITEM: Board of Supervisors main office & general public meeting room refreshment project.

EXECUTIVE SUMMARY: The Board of Supervisors Main office & public meeting room audio/video system are dated & do not provide operational function & amenities relative to current day practices. Attachments "A" thru "E".

BACKGROUND: The Board of Supervisors main office comprised of desks, files, & modular office systems replacements could provide configuration conducive to improved visitor experience. Public opinion is that the current Board of Supervisors meetings are difficult to review at later dates due to poor recording and playback due to current audio/ video systems.

FINANCIAL IMPACT: \$44,462.88 (\$54,433.00 Budgeted in 2016 CIP)



RECOMMENDATION: Approve update recommendations to the Board of Supervisors Office & Board of Supervisors Public Meeting Room audio/video system.

ACTION REQUIRED / PROPOSED MOTION: Approve Motion to upgrade offices & public meeting room audio/video equipment.

BOARD OF SUPERVISORS UPDATES

Board Main Office Furniture	\$16,527.48	Quote Price	Attachment "A"
Board Main Office - Installation of owners carpet	\$911.68	Quote Price	Attachment "B"
Board of Supervisors Chairs	\$6,300.00	Quote Price	Attachment "C"
Board Meeting Room (lower level) Audio/ Video	\$17,274.10	Quote Price	Attachment "D"
Board Room Private Office Furniture	\$3,449.62	Quote Price	Attachment "E"
	\$44,462.88	TOTAL	

ATTACHMENT "A"

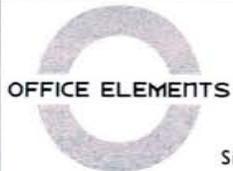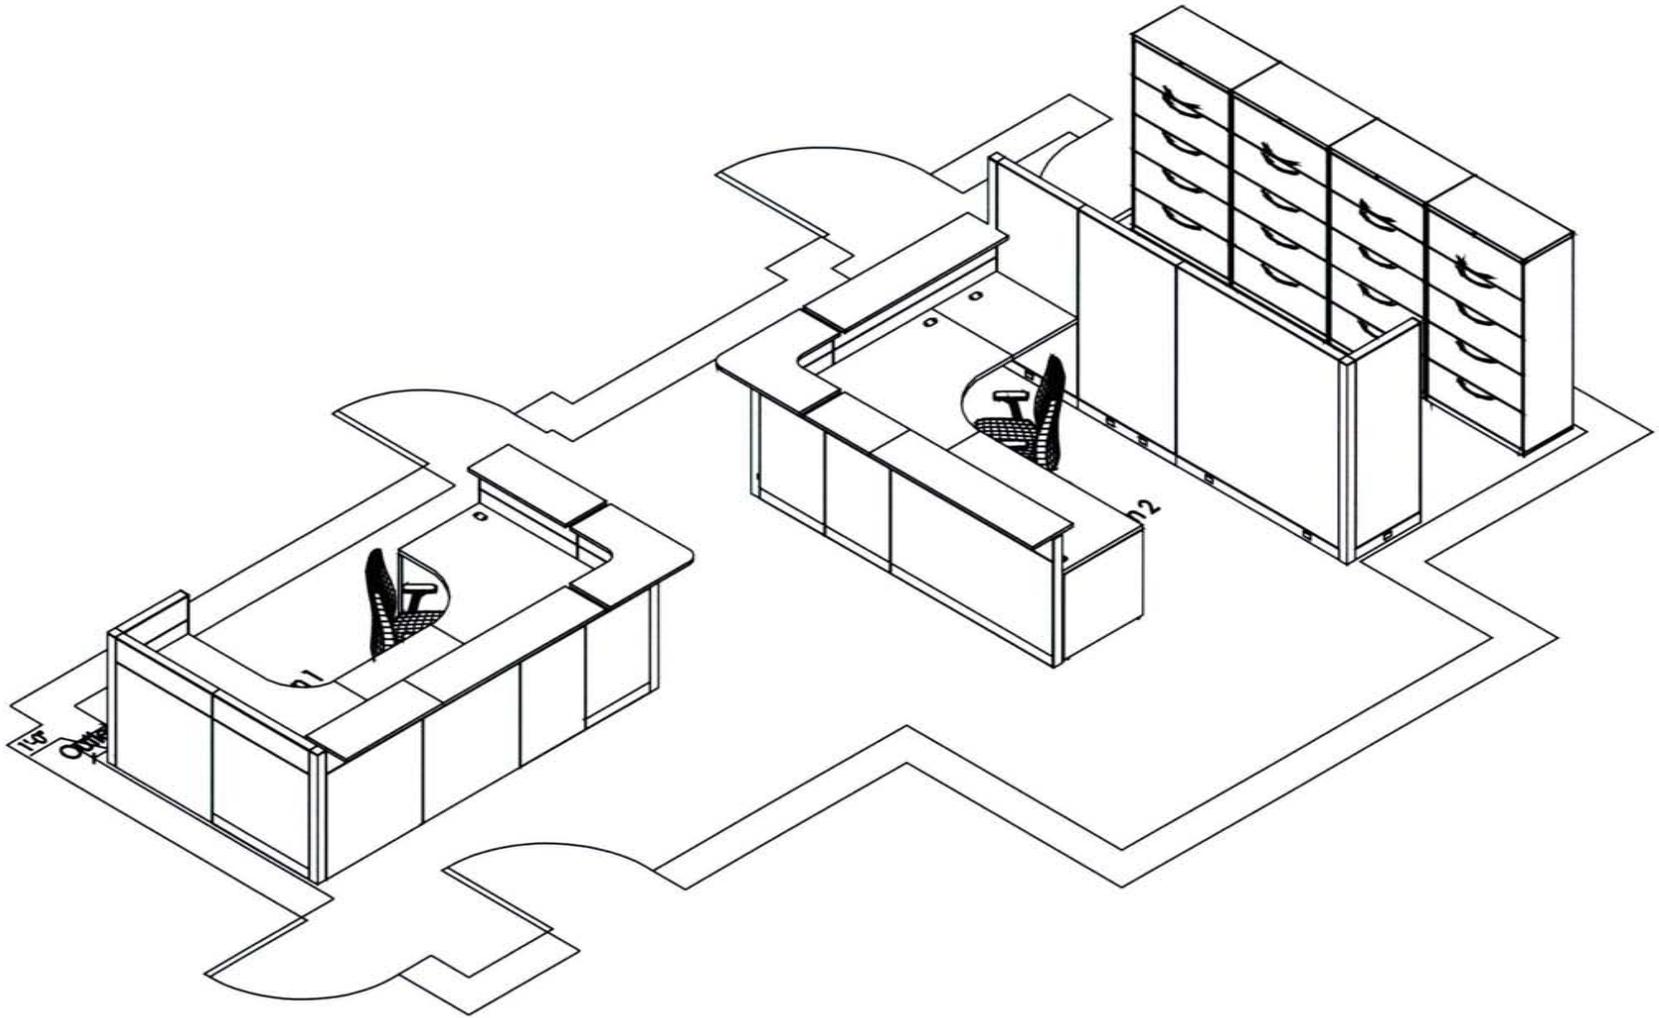


Cedar Rapids, Iowa
Mason City, Iowa
Sioux City, Iowa
Storm Lake, Iowa
Waterloo, Iowa
Sioux Falls, South Dakota

Woodbury Co Board of Supervisors
Sioux City, IOWA
SCALE: Not to Scale

DATE: January 25, 2016
DRAWN BY: CKC
SHEET: 3D View

SHEET
F1.1

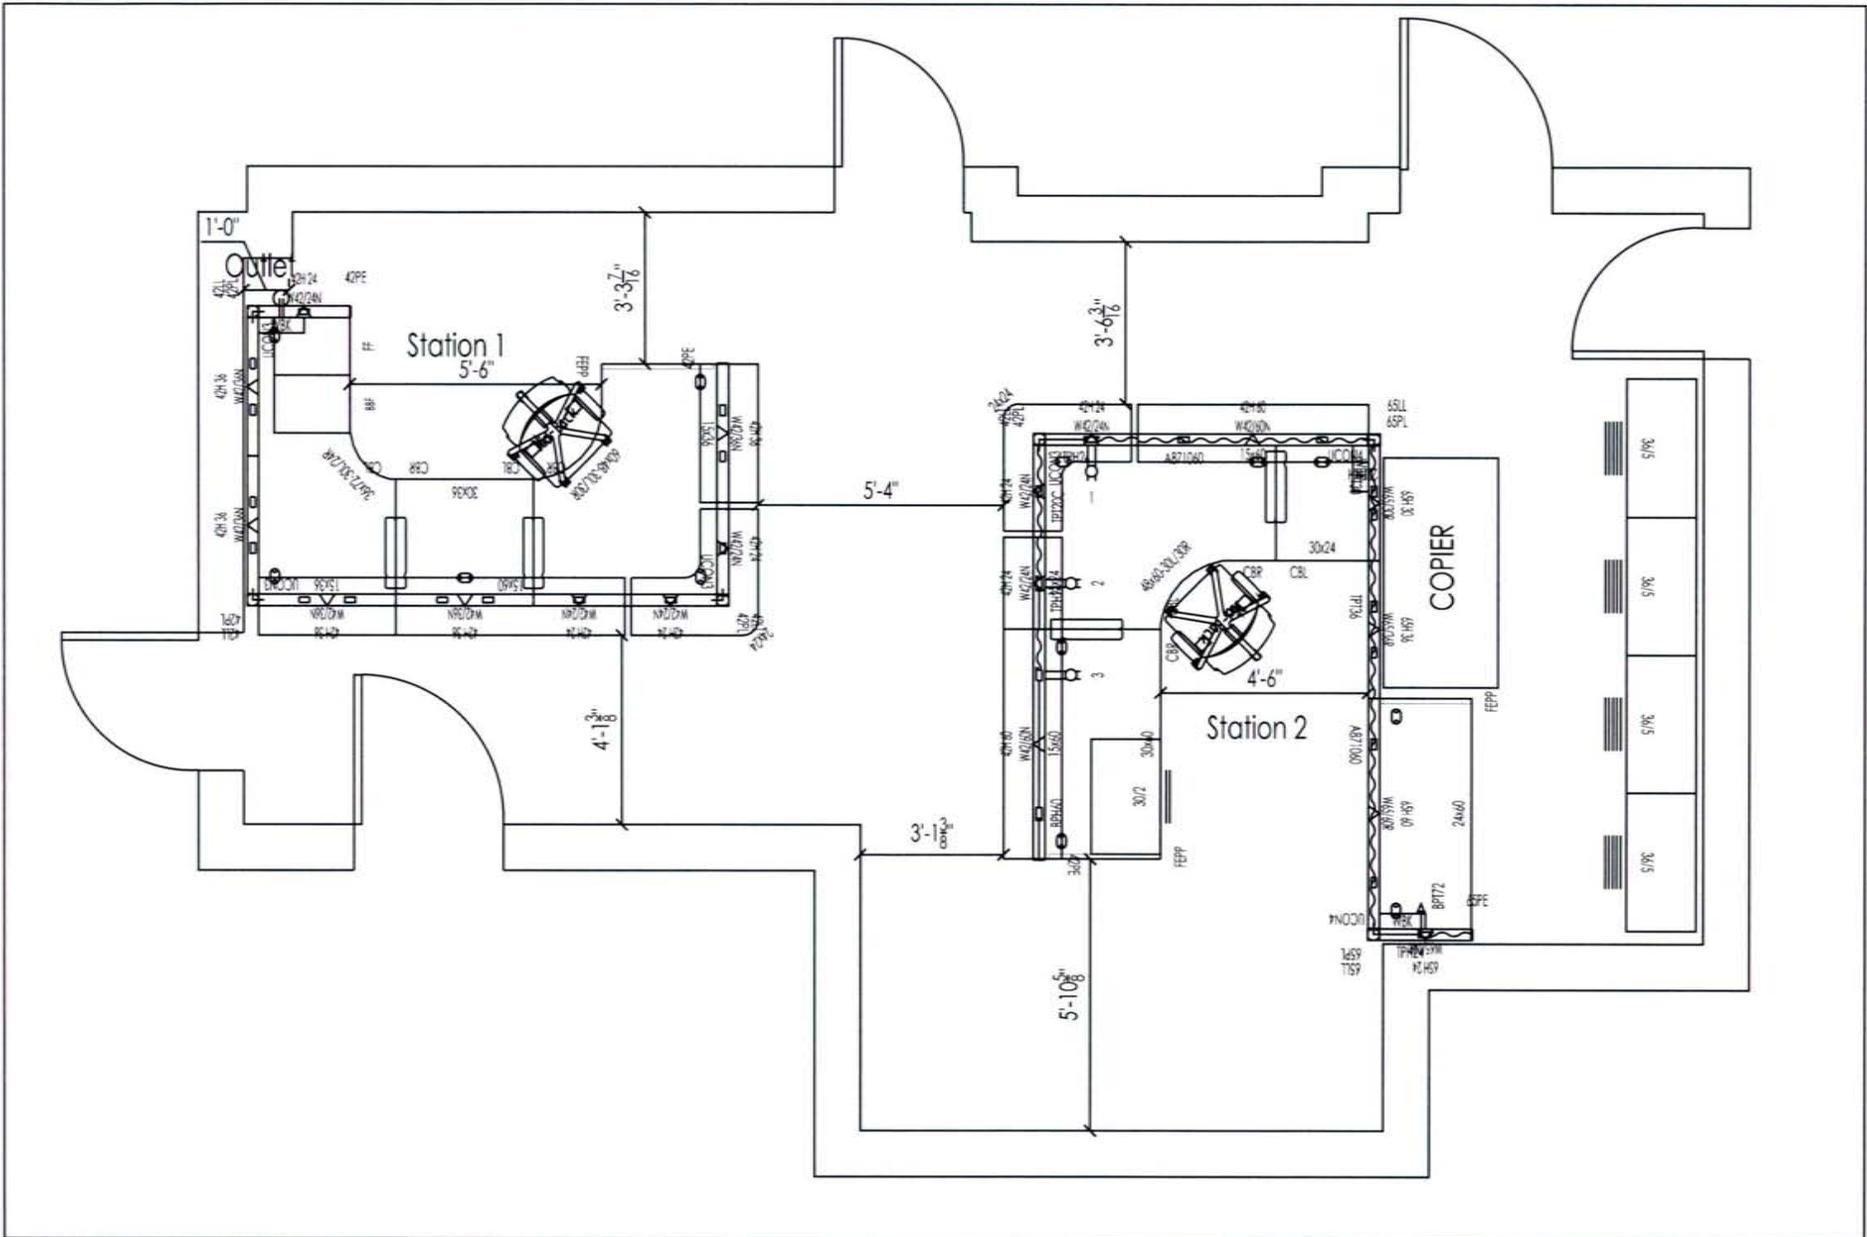


Cedar Rapids, Iowa
 Mason City, Iowa
 Sioux City, Iowa
 Storm Lake, Iowa
 Waterloo, Iowa
 Sioux Falls, South Dakota

Woodbury Co Board of Supervisors

Sioux City, IOWA
 SCALE: $\frac{1}{4}" = 1'-0"$

DATE: January 25, 2016
 DRAWN BY: CKC
 SHEET: Floorplan

**SHEET
 F1.1**

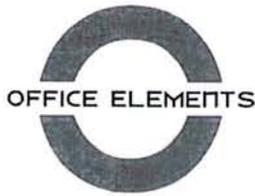

Paul Erdmann
Sioux City, IA. 51101
712-255-0181

Woodbury Co Supervisores Office
620 Douglas Street
Sioux City, IA. 51101

Page 1 of 25
3/15/2016

Line #	Qty	Part Number	Part Description	Sell Price	Extended
Files					
1	4	ELF536NA	Ess Lat 36W 64-1/4H 12" R/O 4-12" Drws Arch Pull	\$795.67	\$3,182.68
			\$(CORE) Core Clr Opts		
			.P52 CLR: Carob		
			.E4 PULL: Black		
			.OMT omt Core to Ord key Alike		
2	4	ALKF23C	CORE REMOVE LOCK KIT	\$6.58	\$26.32
			.X101E Key Number 101E		
				Subtotal	\$3,209.00

Station 1

3	3	Z342LL	42-1/2H L-90 Light Block Kit with 'L' Top Cap	\$17.94	\$53.82
			\$(CORE) Core Clr Opts		

Woodbury Co Supervisores Office
 620 Douglas Street
 Sioux City, IA. 51101

Page 2 of 25
 3/15/2016

Line #	Qty	Part Number	Part Description	Sell Price	Extended
			.P52 CLR: Carob		
4	2	Z342PE	42-1/2H E-End Trim	\$25.63	\$51.26
			\$(CORE) Core Clr Opts		
			.P52 CLR: Carob		
5	3	Z342PL	42-1/2H L-90 Degree Trim	\$30.38	\$91.14
			\$(CORE) Core Clr Opts		
			.P52 CLR: Carob		
6	3	Z3UCON3	3 Universal Connector Blocks f(42-1/2H to 57-1/2H)	\$23.06	\$69.18
		"			
		"			
		"			
7	1	PF197-203A	Ess Support Ped BBF 28H 19-7/8D Arch Pull	\$212.00	\$212.00
			\$(CORE) Core Clr Opts		
			.P52 CLR: Carob		
			.E4 PULL: Black		
			.OMT omt Core to Ord key Alike		

Woodbury Co Supervisoers Office
 620 Douglas Street
 Sioux City, IA. 51101

Page 3 of 25
 3/15/2016

Line #	Qty	Part Number	Part Description	Sell Price	Extended
8	1	PF198-202A	Ess Support Ped FF 28H 19-7/8D Arch Pull	\$212.00	\$212.00
			\$(CORE) Core Clr Opts		
			.P52 CLR: Carob		
			.E4 PULL: Black		
			.OMT omt Core to Ord key Alike		
9	1	ALKF23C	CORE REMOVE LOCK KIT	\$6.58	\$6.58
			.X102E Key Number 102E		
10	1	T53036S	Primary 30Dx36W Flat Eg Lam w/Grommet	\$125.23	\$125.23
			\$(L1WDGR L1 Woodgrain Lam Opts		
			.LW7C Lam: Shaker Cherry-Former LT7C		
			.DF Edg: Shaker Cherry *Prev EDF*		
			.P Plastic Grommet		
11	1	T5633EL	Corner Cove 60x48-30L/30R Extd LH Flat w/Groms	\$252.28	\$252.28
			\$(L1WDGR L1 Woodgrain Lam Opts		

Woodbury Co Supervisores Office
 620 Douglas Street
 Sioux City, IA. 51101

Page 4 of 25
 3/15/2016

Line #	Qty	Part Number	Part Description	Sell Price	Extended
			.LW7C Lam: Shaker Cherry-Former LT7C		
			.DF Edg: Shaker Cherry *Prev EDF*		
			.P Plastic Grommet		
12	1	T5932ER	Corner Cove 36x72-30L/24R Extd RH Flat w/Grom	\$243.12	\$243.12
			\$(L1WDGR) L1 Woodgrain Lam Opts		
			.LW7C Lam: Shaker Cherry-Former LT7C		
			.DF Edg: Shaker Cherry *Prev EDF*		
			.P Plastic Grommet		
13	1	T6BK	Worksurface Bracket Kit	\$16.11	\$16.11
			\$(CORE) Core Clr Opts		
			.P52 CLR: Carob		
14	2	T6CB24L	Cantilever Bracket 24D LH Terrace	\$19.05	\$38.10
			\$(CORE) Core Clr Opts		
			.P52 CLR: Carob		

Woodbury Co Supervisores Office
 620 Douglas Street
 Sioux City, IA. 51101

Page 5 of 25
 3/15/2016

Line #	Qty	Part Number	Part Description	Sell Price	Extended
15	2	T6CB24R	Cantilever Bracket 24D RH Terrace	\$19.05	\$38.10
			\$(CORE) Core Clr Opts		
			.P52 CLR: Carob		
16	1	Y62930PENP	Pnl Mnt 30Dx29-1/2H End Sup Pnl	\$95.20	\$95.20
			\$(CORE) Core Clr Opts		
			.P52 CLR:Carob		
17	2	Z51536S	Straight 15Dx36W Cntp for Stride	\$100.69	\$201.38
			\$(L1WDGR L1 Woodgrain Lam Opts		
)		
			.LW7C Lam: Shaker Cherry-Former LT7C		
			.DF Edg: Shaker Cherry *Prev EDF*		
18	1	Z51560S	Straight 15Dx60W Cntp for Stride	\$142.06	\$142.06
			\$(L1WDGR L1 Woodgrain Lam Opts		
)		
			.LW7C Lam: Shaker Cherry-Former LT7C		
			.DF Edg: Shaker Cherry *Prev EDF*		

Line #	Qty	Part Number	Part Description	Sell Price	Extended
19	1	Z52424C	Corner 15Dx24Wx24W Cntp for Stride	\$157.08	\$157.08
			\$(L1WDGR L1 Woodgrain Lam Opts) .LW7C Lam: Shaker Cherry-Former LT7C .DF Edg: Shaker Cherry *Prev EDF*		
				Subtotal	\$2,004.64
Station 2					
20	4	Z04224WN	Raceway Pnl Frm KO 1 Side w/o Top Trim 42-1/2Hx24W	\$83.85	\$335.40
			\$(CORE) Core Clr Opts .P52 CLR: Carob		
21	4	Z43024T	30Hx24W Tackable Acoustic Non-Ported Tile	\$43.57	\$174.28
			\$(A) GRD A FAB .IMP FAB: Imprint 911 Clr: Celstite		
22	4	Z40724T	7-1/2Hx24W Tackable Acoustic Non-Ported Tile	\$23.06	\$92.24

Line #	Qty	Part Number	Part Description	Sell Price	Extended
			\$(A) GRD A FAB		
			.IMP FAB: Imprint		
			911 Clr: Celstite		
23	4	Z43024HTF	30Hx24W Laminate Tile to Floor Kit	\$198.82	\$795.28
			\$(L1WDGR L1 Woodgrain Lam Opts		
)		
			.LW7C Lam: Shaker Cherry-Former LT7C		
			.DF Edg: Shaker Cherry *Prev EDF*		
24	4	Z40724HS	7-1/2Hx24W Laminate Tile	\$79.82	\$319.28
			\$(L1WDGR L1 Woodgrain Lam Opts		
)		
			.LW7C Lam: Shaker Cherry-Former LT7C		
			.DF Edg: Shaker Cherry *Prev EDF*		
25	4	Z224SK	Segment Kit 24W	\$16.11	\$64.44
			.P CLR: Black		
26	4	Z324PT	Flat Top Trim 24W	\$12.08	\$48.32

Woodbury Co Supervisores Office
 620 Douglas Street
 Sioux City, IA. 51101

Page 8 of 25
 3/15/2016

Line #	Qty	Part Number	Part Description	Sell Price	Extended
			\$(CORE) Core Clr Opts		
			.P52 CLR: Carob		
27	5	Z04236WN	Raceway Pnl Frm KO 1 Side w/o Top Trim 42-1/2Hx36W	\$97.03	\$485.15
					
			\$(CORE) Core Clr Opts		
			.P52 CLR: Carob		
28	5	Z43036T	30Hx36W Tackable Acoustic Non-Ported Tile	\$50.17	\$250.85
					
			\$(A) GRD A FAB		
			.IMP FAB: Imprint		
			911 Clr: Celstite		
29	5	Z40736T	7-1/2Hx36W Tackable Acoustic Non-Ported Tile	\$26.72	\$133.60
					
			\$(A) GRD A FAB		
			.IMP FAB: Imprint		
			911 Clr: Celstite		
30	5	Z43036HTF	30Hx36W Laminate Tile to Floor Kit	\$239.09	\$1,195.45
					

Line #	Qty	Part Number	Part Description	Sell Price	Extended
			\$(L1WDGR) .LW7C .DF		
			L1 Woodgrain Lam Opts Lam: Shaker Cherry-Former LT7C Edg: Shaker Cherry *Prev EDF*		
31	5	Z40736HS	7-1/2Hx36W Laminate Tile	\$88.62	\$443.10
			\$(L1WDGR) .LW7C .DF		
			L1 Woodgrain Lam Opts Lam: Shaker Cherry-Former LT7C Edg: Shaker Cherry *Prev EDF*		
32	5	Z236SK	Segment Kit 36W	\$17.94	\$89.70
			.P		
			CLR: Black		
33	5	Z336PT	Flat Top Trim 36W	\$15.38	\$76.90
			\$(CORE) .P52		
			Core Clr Opts CLR: Carob		
34	4	Z04224WN	Raceway Pnl Frm KO 1 Side w/o Top Trim 42-1/2Hx24W	\$83.85	\$335.40
			\$(CORE)		
			Core Clr Opts		

Line #	Qty	Part Number	Part Description	Sell Price	Extended
			.P52 CLR: Carob		
35	4	Z43024T	30Hx24W Tackable Acoustic Non-Ported Tile	\$43.57	\$174.28
					
			\$(A) GRD A FAB		
			.IMP FAB: Imprint		
			911 Clr: Celstite		
36	4	Z40724T	7-1/2Hx24W Tackable Acoustic Non-Ported Tile	\$23.06	\$92.24
					
			\$(A) GRD A FAB		
			.IMP FAB: Imprint		
			911 Clr: Celstite		
37	4	Z43024HTF	30Hx24W Laminate Tile to Floor Kit	\$208.71	\$834.84
					
			\$(L1WDGR L1 Woodgrain Lam Opts)		
			.LW7C Lam: Shaker Cherry-Former LT7C		
			.DF Edg: Shaker Cherry *Prev EDF*		
38	4	Z40724HS	7-1/2Hx24W Laminate Tile	\$79.94	\$319.76
					

Woodbury Co Supervisoers Office
 620 Douglas Street
 Sioux City, IA. 51101

Page 11 of 25
 3/15/2016

Line #	Qty	Part Number	Part Description	Sell Price	Extended
			\$(L1WDGR) L1 Woodgrain Lam Opts		
			.LW7C Lam: Shaker Cherry-Former LT7C		
			.DF Edg: Shaker Cherry *Prev EDF*		
39	4	Z224SK	Segment Kit 24W	\$16.11	\$64.44
					
			.P CLR: Black		
40	4	Z324PT	Flat Top Trim 24W	\$12.08	\$48.32
					
			\$(CORE) Core Clr Opts		
			.P52 CLR: Carob		
41	1	Z04236WN	Raceway Pnl Frm KO 1 Side w/o Top Trim 42-1/2Hx36W	\$97.03	\$97.03
					
			\$(CORE) Core Clr Opts		
			.P52 CLR: Carob		
42	1	Z43036T	30Hx36W Tackable Acoustic Non-Ported Tile	\$50.17	\$50.17
					
			\$(A) GRD A FAB		
			.IMP FAB: Imprint		


Line #	Qty	Part Number	Part Description	Sell Price	Extended
			911 Clr: Celstite		
43	1	Z40736T	7-1/2Hx36W Tackable Acoustic Non-Ported Tile	\$26.72	\$26.72
			\$(A) GRD A FAB		
			.IMP FAB: Imprint		
			911 Clr: Celstite		
44	1	Z43036HTF	30Hx36W Laminate Tile to Floor Kit	\$239.09	\$239.09
			\$(L1WDGR L1 Woodgrain Lam Opts		
)		
			.LW7C Lam: Shaker Cherry-Former LT7C		
			.DF Edg: Shaker Cherry *Prev EDF*		
45	1	Z40736HS	7-1/2Hx36W Laminate Tile	\$88.62	\$88.62
			\$(L1WDGR L1 Woodgrain Lam Opts		
)		
			.LW7C Lam: Shaker Cherry-Former LT7C		
			.DF Edg: Shaker Cherry *Prev EDF*		
46	1	Z236SK	Segment Kit 36W	\$17.94	\$17.94

Line #	Qty	Part Number	Part Description	Sell Price	Extended
			.P CLR: Black		
47	1	Z336PT	Flat Top Trim 36W	\$15.38	\$15.38
			\$(CORE) Core Clr Opts		
			.P52 CLR: Carob		
48	1	Z04260WN	Raceway Pnl Frm KO 1 Side w/o Top Trim 42-1/2Hx60W	\$122.66	\$122.66
			\$(CORE) Core Clr Opts		
			.P52 CLR: Carob		
49	1	Z43060T	30Hx60W Tackable Acoustic Non-Ported Tile	\$64.82	\$64.82
			\$(A) GRD A FAB		
			.IMP FAB: Imprint		
			911 Clr: Celstite		
50	1	Z40760T	7-1/2Hx60W Tackable Acoustic Non-Ported Tile	\$34.78	\$34.78
			\$(A) GRD A FAB		
			.IMP FAB: Imprint		

Woodbury Co Supervisors Office
 620 Douglas Street
 Sioux City, IA. 51101

Page 14 of 25
 3/15/2016

Line #	Qty	Part Number	Part Description	Sell Price	Extended
			911 Clr: Celstite		
51	1	Z43060HTF	30Hx60W Laminate Tile to Floor Kit	\$309.40	\$309.40
			\$(L1WDGR L1 Woodgrain Lam Opts) .LW7C Lam: Shaker Cherry-Former LT7C .DF Edg: Shaker Cherry *Prev EDF*		
52	1	Z40760HS	7-1/2Hx60W Laminate Tile	\$117.17	\$117.17
			\$(L1WDGR L1 Woodgrain Lam Opts) .LW7C Lam: Shaker Cherry-Former LT7C .DF Edg: Shaker Cherry *Prev EDF*		
53	1	Z260SK	Segment Kit 60W	\$21.23	\$21.23
			.P CLR: Black		
54	1	Z360PT	Flat Top Trim 60W	\$25.63	\$25.63
			\$(CORE) Core Clr Opts .P52 CLR: Carob		

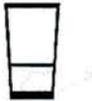Line #	Qty	Part Number	Part Description	Sell Price	Extended
55	1	Z06530WR	Raceway Panel Frame w/o Top Trim 65H x 30W	\$103.26	\$103.26
					
			\$(CORE) Core Clr Opts		
			.P52 CLR: Carob		
56	2	Z46030T	60Hx30W Tackable Acoustic Non-Ported Tile	\$79.46	\$158.92
					
			\$(A) GRD A FAB		
			.IMP FAB: Imprint		
			911 CLR: Celstite		
57	1	Z330PT	Flat Top Trim 30W	\$13.18	\$13.18
					
			\$(CORE) Core Clr Opts		
			.P52 CLR: Carob		
58	1	Z06536WR	Raceway Panel Frame w/o Top Trim 65H x 36W	\$110.58	\$110.58
					
			\$(CORE) Core Clr Opts		
			.P52 CLR: Carob		

Line #	Qty	Part Number	Part Description	Sell Price	Extended
59	2	Z46036T	60Hx36W Tackable Acoustic Non-Ported Tile	\$93.00	\$186.00
					
			\$(A) GRD A FAB		
			.IMP FAB: Imprint		
			911 Clr: Celstite		
60	1	Z336PT	Flat Top Trim 36W	\$15.38	\$15.38
					
			\$(CORE) Core Clr Opts		
			.P52 CLR: Carob		
61	1	Z06548WR	Raceway Panel Frame w/o Top Trim 65H x 48W	\$125.58	\$125.58
					
			\$(CORE) Core Clr Opts		
			.P52 CLR: Carob		
62	2	Z46048T	60Hx48W Tackable Acoustic Non-Ported Tile	\$103.62	\$207.24
					
			\$(A) GRD A FAB		
			.IMP FAB: Imprint		
			911 Clr: Celstite		

Woodbury Co Supervisores Office
 620 Douglas Street
 Sioux City, IA. 51101

Page 17 of 25
 3/15/2016

Line #	Qty	Part Number	Part Description	Sell Price	Extended
63	1	Z348PT	Flat Top Trim 48W	\$20.14	\$20.14
			\$(CORE) Core Clr Opts		
			.P52 CLR: Carob		
64	2	A871024	Pass-Thru Cable w/o Power Block 24W	\$43.57	\$87.14
			.P CLR: Black		
65	1	A871030	Pass-Thru Cable w/o Power Block 30W	\$43.57	\$43.57
			.P CLR: Black		
66	2	A871036	Pass-Thru Cable w/o Power Block 36W	\$43.57	\$87.14
			.P CLR: Black		
67	1	A871148	Pass-Thru Harness w/Power Block 48W	\$50.89	\$50.89
			.P CLR: Black		

Line #	Qty	Part Number	Part Description	Sell Price	Extended
68	2	A871224	Power Harness 24W	\$77.63	\$155.26
			.P CLR: Black		
69	1	A871260	Power Harness 60W	\$82.75	\$82.75
			.P CLR: Black		
70	1	A877072	Base Elec In-Feed 6' Sealtight Cable (3+1 2+2)	\$90.80	\$90.80
			.P CLR: Black		
71	1	A877501	4-Circuit Duplex Receptacle Circuit 1	\$14.65	\$14.65
			.EY CLR: Brownstone		
72	1	A877502	4-Circuit Duplex Receptacle Circuit 2	\$14.65	\$14.65
			.EY CLR: Brownstone		

Line #	Qty	Part Number	Part Description	Sell Price	Extended
73	1	A877503	4-Circuit Duplex Receptacle Circuit 3	\$14.65	\$14.65
			.EY CLR: Brownstone		
74	1	Z322PVH	22-1/2H E-Variable Height Trim	\$20.14	\$20.14
			\$(CORE) Core Clr Opts		
			.P52 CLR: Carob		
75	1	Z342LL	42-1/2H L-90 Light Block Kit with 'L' Top Cap	\$17.94	\$17.94
			\$(CORE) Core Clr Opts		
			.P52 CLR: Carob		
76	1	Z342PE	42-1/2H E-End Trim	\$25.63	\$25.63
			\$(CORE) Core Clr Opts		
			.P52 CLR: Carob		
77	1	Z342PL	42-1/2H L-90 Degree Trim	\$30.38	\$30.38

Woodbury Co Supervisores Office
 620 Douglas Street
 Sioux City, IA. 51101

Page 20 of 25
 3/15/2016

Line #	Qty	Part Number	Part Description	Sell Price	Extended
			\$(CORE) Core Clr Opts		
			.P52 CLR: Carob		
78	1	Z365LL	65H L-90 Light Block Kit with 'L' Top Cap	\$21.60	\$21.60
			\$(CORE) Core Clr Opts		
			.P52 CLR: Carob		
79	1	Z365PE	65H E-End Trim	\$31.12	\$31.12
			\$(CORE) Core Clr Opts		
			.P52 CLR: Carob		
80	1	Z365PL	65H L-90 Degree Trim	\$35.52	\$35.52
			\$(CORE) Core Clr Opts		
			.P52 CLR: Carob		
81	1	Z3UCON3	3 Universal Connector Blocks f(42-1/2H to 57-1/2H)	\$23.06	\$23.06
		"			
		"			
		"			

Line #	Qty	Part Number	Part Description	Sell Price	Extended
82	1	Z3UCON4	4 Universal Connector Blocks (65H)	\$30.75	\$30.75
		.			
		.			
		.			
83	1	ELF830NA	Ess Lat 30W 28H 2-12" Drws Arch Pull	\$340.57	\$340.57
			\$(CORE) Core Clr Opts		
			.P52 CLR: Carob		
			.E4 PULL: Black		
			.STD Standard Random key		
84	1	T52448S	Primary 24Dx48W Flat Eg Lam w/Grommets	\$132.55	\$132.55
			\$(L1WDGR L1 Woodgrain Lam Opts		
)		
			.LW7C Lam: Shaker Cherry-Former LT7C		
			.DF Edg: Shaker Cherry *Prev EDF*		
			.P Plastic Grommet		
85	1	T53024S	Primary 30Dx24W Flat Eg Lam w/Grommet	\$97.03	\$97.03
			\$(L1WDGR L1 Woodgrain Lam Opts		
)		
			.LW7C Lam: Shaker Cherry-Former LT7C		

Line #	Qty	Part Number	Part Description	Sell Price	Extended
			.DF Edg: Shaker Cherry *Prev EDF*		
			.P Plastic Grommet		
86	1	T53060S	Primary 30Dx60W Flat Eg Lam w/Grommets	\$178.32	\$178.32
			\$(L1WDGR L1 Woodgrain Lam Opts)		
			.LW7C Lam: Shaker Cherry-Former LT7C		
			.DF Edg: Shaker Cherry *Prev EDF*		
			.P Plastic Grommet		
87	1	T5633ER	Corner Cove 48x60-30L/30R Extd RH Flat w/Grom	\$252.28	\$252.28
			\$(L1WDGR L1 Woodgrain Lam Opts)		
			.LW7C Lam: Shaker Cherry-Former LT7C		
			.DF Edg: Shaker Cherry *Prev EDF*		
			.P Plastic Grommet		
88	1	T6BK	Worksurface Bracket Kit	\$16.11	\$16.11
			\$(CORE) Core Clr Opts		
			.P52 CLR: Carob		

Woodbury Co Supervisores Office
 620 Douglas Street
 Sioux City, IA. 51101

Page 23 of 25
 3/15/2016

Line #	Qty	Part Number	Part Description	Sell Price	Extended
89	2	T6CB24L	Cantilever Bracket 24D LH Terrace	\$19.05	\$38.10
			\$(CORE) Core Clr Opts		
			.P52 CLR: Carob		
90	2	T6CB24R	Cantilever Bracket 24D RH Terrace	\$19.05	\$38.10
			\$(CORE) Core Clr Opts		
			.P52 CLR: Carob		
91	2	Y62924PENP	Pnl Mnt 24Dx29-1/2H End Sup Pnl	\$90.45	\$180.90
			\$(CORE) Core Clr Opts		
			.P52 CLR:Carob		
92	1	Y62930PENP	Pnl Mnt 30Dx29-1/2H End Sup Pnl	\$95.20	\$95.20
			\$(CORE) Core Clr Opts		
			.P52 CLR:Carob		

Woodbury Co Supervisores Office
 620 Douglas Street
 Sioux City, IA. 51101

Page 24 of 25
 3/15/2016

Line #	Qty	Part Number	Part Description	Sell Price	Extended
93	1	Z51524S	Straight 15Dx24W Cntp for Stride	\$81.65	\$81.65
			\$(L1WDGR L1 Woodgrain Lam Opts) .LW7C Lam: Shaker Cherry-Former LT7C .DF Edg: Shaker Cherry *Prev EDF*		
94	2	Z51560S	Straight 15Dx60W Cntp for Stride	\$142.06	\$284.12
			\$(L1WDGR L1 Woodgrain Lam Opts) .LW7C Lam: Shaker Cherry-Former LT7C .DF Edg: Shaker Cherry *Prev EDF*		
95	1	Z52424C	Corner 15Dx24Wx24W Cntp for Stride	\$157.08	\$157.08
			\$(L1WDGR L1 Woodgrain Lam Opts) .LW7C Lam: Shaker Cherry-Former LT7C .DF Edg: Shaker Cherry *Prev EDF*		
				Subtotal	\$11,313.84
				Total Sell:	\$16,527.48

Woodbury Co Supervisores Office
620 Douglas Street
Sioux City, IA. 51101

Page 25 of 25
3/15/2016

Line #	Qty	Part Number	Part Description	Sell Price	Extended
--------	-----	-------------	------------------	------------	----------

"IMPORTANT NOTE TO BUYER: THIS QUOTATION IS LIMITED TO THE TERMS AND CONDITIONS CONTAINED HEREIN.

Any additional or different terms proposed by Buyer in any purchase order or other document are hereby deemed to be material alterations and notice of objection to them is hereby given. Any such proposed terms shall be void and the terms herein shall constitute the complete and exclusive statement of the terms and conditions of the contract between the parties. Neither GBI, LLC's (an Office Elements Company) acknowledgement of a purchase order nor GBI LLC's (an Office Elements Company) failure to object to conflicting, different or additional terms and conditions in a purchase order shall be deemed an acceptance of such terms and conditions or a waiver of the provisions hereof.

Security Interests. The buyer hereby grants GBI, LLC (an Office Elements Company), "Seller" a purchase money security interest in all products covered by this quotation as security for payment of all amounts due under this invoice. The Buyer authorizes the Seller to perfect its security interest by filing appropriate documents (including without limitation Form UCC-1 financing statements) and agrees to cooperate with Seller (at Seller's expense) in taking any further actions reasonably necessary to perfect that security interest. The Seller shall have all rights and remedies of a secured creditor under the Uniform Commercial Code."

Accepted by _____ Title _____ Date _____

Proposal Submitted To	Woodbury County	Date	3-15-16
Address		Phone	
		Date of Plans	
Job Name and Location		Architect	
		Job Phone	

We hereby submit specifications and estimates, subject to all terms and conditions as set forth on both sides, as follows:

To furnish & install Faculty Remix carpet squares using full spread adhesive in the Treasurer's office. We will remove carpet, rubber, & Cove & replace as needed.
=\$ 11,698.97

To install owner's carpet tile via full spread adhesive in Board of Supervisor's office. We will remove old carpet & rubber and replace as needed.
=\$ 911.68

Attachment "B"

No tax included- will need tax exempt form.
NO FLOOR PREPARATION INCLUDED.

(Read Reverse Side)

WE PROPOSE hereby to furnish material and labor—complete in accordance with the above specifications,

for the sum of:

Twelve thousand six hundred ten ^{dollars (\$12,610⁶⁵)}

NOTE: This proposal may be withdrawn by us if not accepted within 30 days.

Authorized Signature: *[Signature]*

Accepted:


The above prices, specifications, and conditions are satisfactory and are hereby accepted. You are authorized to do the work as specified. Payment will be made as outlined above.

Signature _____

Date _____

Signature _____

Thank You

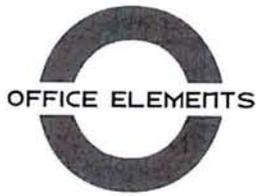

Paul Erdmann
Sioux City, IA. 51101
712-255-0181

Woodbury Co Supervisores Office
620 Douglas Street
Sioux City

Page 1 of 2
2/1/2016

Line #	Qty	Part Number	Part Description	Sell Price	Extended
1	10	LE9ERG	ERGO HI BACK-LEATHER	\$630.00	\$6,300.00



- A Tension Control
- D Tilt Lock
- E Back Angle Adjustment
- F Synchro-Tilt
- G Seat Height Adjustment
- H Waterfall Seat
- J Back Height Adjustment
- K Seat Depth Adjustment
- M Arm Height Adjustment
- O Swivel Arm
- P Adjustable Arm Depth
- ~ NO Selection

Subtotal \$6,300.00
Total Sell: \$6,300.00

Woodbury Co Supervisores Office
620 Douglas Street
Sioux City

Page 2 of 2
2/1/2016

Line #	Qty	Part Number	Part Description	Sell Price	Extended
--------	-----	-------------	------------------	------------	----------

"IMPORTANT NOTE TO BUYER: THIS QUOTATION IS LIMITED TO THE TERMS AND CONDITIONS CONTAINED HEREIN.

Any additional or different terms proposed by Buyer in any purchase order or other document are hereby deemed to be material alterations and notice of objection to them is hereby given. Any such proposed terms shall be void and the terms herein shall constitute the complete and exclusive statement of the terms and conditions of the contract between the parties. Neither GBL, LLC's (an Office Elements Company) acknowledgement of a purchase order nor GBI LLC's (an Office Elements Company) failure to object to conflicting, different or additional terms and conditions in a purchase order shall be deemed an acceptance of such terms and conditions or a waiver of the provisions hereof.

Security Interests. The buyer hereby grants GBI, LLC (an Office Elements Company), "Seller" a purchase money security interest in all products covered by this quotation as security for payment of all amounts due under this invoice. The Buyer authorizes the Seller to perfect its security interest by filing appropriate documents (including without limitation Form UCC-1 financing statements) and agrees to cooperate with Seller (at Seller's expense) in taking any further actions reasonably necessary to perfect that security interest. The Seller shall have all rights and remedies of a secured creditor under the Uniform Commercial Code."

Accepted by _____ Title _____ Date _____

Karen James - Fwd: Re: Board of Supervisors complete quote

From: Jeremy Taylor
To: kjames@woodburycountyiowa.gov
Date: 3/18/2016 2:02 PM
Subject: Fwd: Re: Board of Supervisors complete quote

>>> Jeremy Taylor <jtaylor@woodburycountyiowa.gov> 03/11/16 2:39 PM >>>
Thanks. We have you on the agenda.

Supervisor Jeremy Taylor
Woodbury County

On Mar 11, 2016, at 1:47 PM, Brian Rise <brian@kesproductions.com> wrote:

Jeremy,

Please find a complete quote attached. Should be everything we discussed except for 2 items.

1 - Since we aren't doing the new microphones for everyone there is no reason to put this in another rack so I removed that. We will keep the systems ability to be portable and just upgrade the rack that is there.

2 - The Update Laptop Record / Display to HDMI item. This will simplify the current laptop setup as it connects to the recorder and display. John / Doug could probably explain better what is going on here but to keep it simple there are 3 adapter/converters required right now to get Karen displayed on the TV, on her laptop, and going to the recorder.

Questions? Comments? Changes? Let me know. I'll plan on being at the meeting Tuesday at 4:30

Thanks,

Brian Rise

Rise Electronics Services LLC

dba Kingsbury Electronics

2105 Clark Street

Sioux City, IA 51104

PH: [712-293-1494](tel:712-293-1494) FAX: [712-293-1495](tel:712-293-1495)

www.kesproductions.com

[Find us on Facebook!](#)

<WoodburyCountyBoardOfSupervisors_Upgrades_031116.pdf>

<WoodburyCountyBoard_PortabletoPermSystem_031116.pdf>



2105 Clark St - Sioux City, IA 51104 - (712) 293-1494

Quote: Woodbury County Board of Supervisors - AV Upgrades

Date: 03/11/16

Telephone:

Email: jmalloy@sioux-city.org / jeremytaylor@cableone.net

Contact: John Malloy / Jeremy Taylor

Quote Description

Upgrades to Board of Supervisors AV System - Basement

Upgrades added to existing rack. Same rack will continue to be available for remote meetings
 Install a VOIP Hybrid for phone in capability, DSP system from Rane to support the phone in
 DSP will replace existing 2 Shure AutoMixers

Add 2 mics - 1 for Finance (Mr Butler), 1 Boundary Microphone for recording pickup at podium

Install 2 sets of 2 Point Source Array speakers. 1 - Mounted to front of columns for audience,
 2- Mounted to rear of columns for board members (Only phone caller is played through these)

Install a 65" wall mounted display behind the board table - location needs confirmed


Reconfigure rack for HDMI laptop input and HDMI display output


*****A deposit of 50% the total amount is required before equipment will be ordered*****

Qty	Description	Price Ea	Total
Audio Processor & VOIP Hybrid for remote phone in / improved recordings			
1	Rane Hal1x Digital Signal Processor	\$3,199.00	\$3,199.00
1	Rane EXP5x Halogen Expander (12 Input)	\$1,279.00	\$1,279.00
2	Rane EXP7X (AEC - Acoustic Echo Cancellation - 8 Channels)	\$1,449.00	\$2,898.00
1	Rane DR6 Touch Screen Remote	\$519.00	\$519.00
1	Rane DS1 Desktop Stand Accessory for DR6	\$75.00	\$75.00
1	JK Audio AutoHybrid IP2 (Acts as VOIP interface - SIP)	\$975.00	\$975.00
1	JK Audio RA2 Rack Mount Accessory	\$62.00	\$62.00
Add Desktop Mic for Mr Butler, Boundary Mic for Podium			
1	Shure MX412D/S 12" Gooseneck Mic with Desktop Base	\$280.00	\$280.00
1	Shure MX393/S Boundary Microphone (Pickup podium for recording only)	\$240.00	\$240.00
Replace portable PA with permanent installed			
2	Community ENT206W Point Source Array Speaker - Mounted to columns	\$517.00	\$1,034.00
2	Community ENT206W Point Source Array Speaker - Mounted towards board	\$517.00	\$1,034.00
1	Ashly NX4002 70V 400W Amplifier	\$1,115.00	\$1,115.00
Add Wall Mounted 65" Behind Board Table			
1	Sharp LC-65UB30U 65" LED TV	\$1,599.00	\$1,599.00
1	Chief LSM1U Wall Mount	\$169.60	\$169.60
New Rack Panel			
1	Custom 2U I/O Rack Panel	\$292.10	\$292.10

continued on next page

Update laptop recording / display to HDMI		
1 C2G 40471 1:2 HDMI Splitter	\$109.99	\$109.99
1 C2G 40714 HDMI to VGA + Audio Converter	\$67.99	\$67.99
2 C2G 40303 1M HDMI Cable	\$9.99	\$19.98
1 Cabling - Speaker, Mic, Misc Interconnects	\$95.00	\$95.00
1 Labor - Installation (Speakers, Display)	\$708.00	\$708.00
1 DSP Programming	\$750.00	\$750.00
Subtotal		\$16,521.66
Tax (7%) Please let us know if tax exempt		\$1,156.52
Total		\$17,678.18

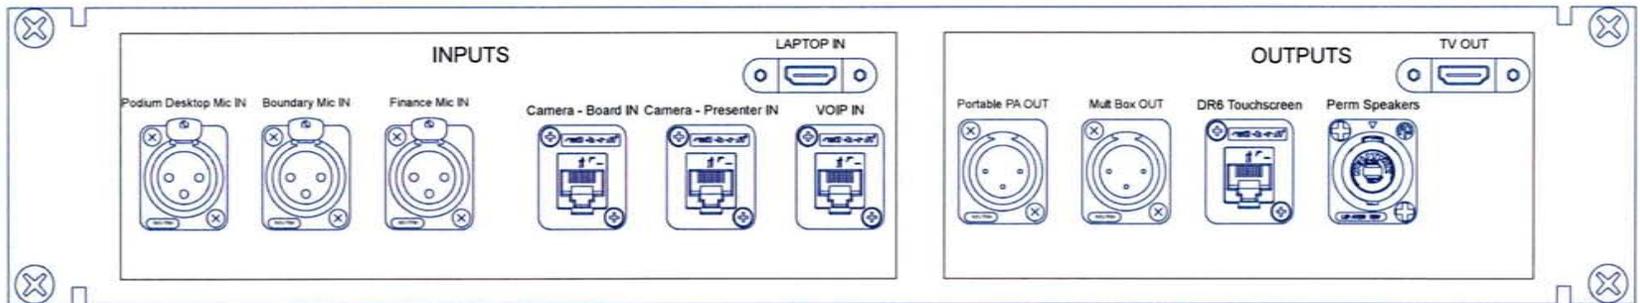

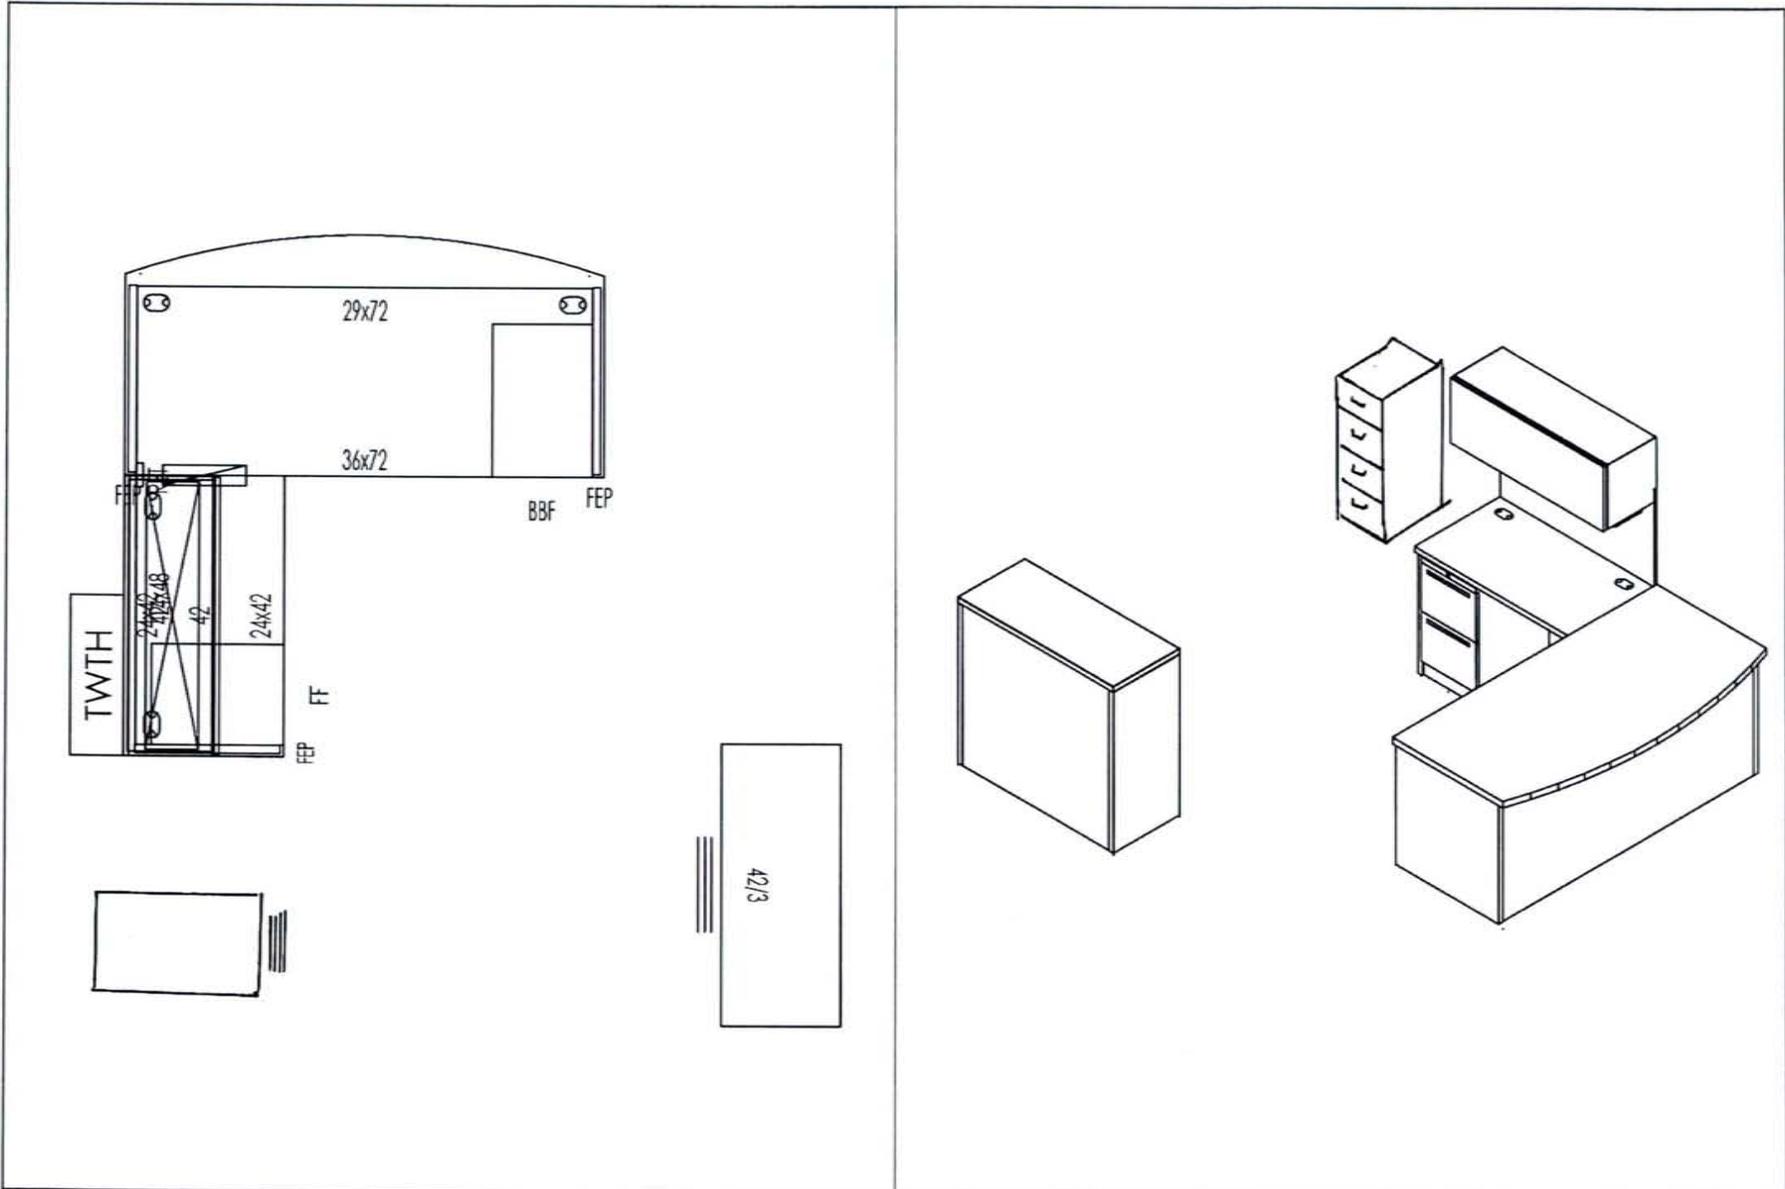

**OFFICE ELEMENTS**
Cedar Rapids, Iowa
Mason City, Iowa
Sioux City, Iowa
Storm Lake, Iowa
Waterloo, Iowa
Sioux Falls, South Dakota

Woodbury County
Sioux City, IOWA
SCALE: Not to Scale

DATE: January 20, 2016
DRAWN BY: CKC
SHEET: Private Office

**SHEET
F1.1**



Paul Erdmann
Sioux City, IA. 51101
712-255-0181

Woodbury Co Supervisores Office
620 Douglas Street
Sioux City, IA. 51101

Page 1 of 3
3/17/2016

Line #	Qty	Part Number	Part Description	Sell Price	Extended
1	2	HCG6	Ceres Guest/Multi purpose Four Leg Stacking	\$268.72	\$537.44
					
			.F Arm: Fixed Arm		
			.A Option: All Surface Caster		
			.IM Back: Stretch Black		
			\$(2) Gr 2 UPH		
			.WP Whisper Vinyl		
			40 COLOR: Black		
			.BLCK FRAME: Black		
2	1	H105893R	10500 Series 72Wx36Dx29-1/2H SglPedDsk RH B/B/F BowTop	\$694.00	\$694.00
					
			.F LAM: Shaker Cherry		
			F LAM: Shaker Cherry		
3	1	H105908L	10500 Series 42Wx24Dx29-1/2H Return Lt File/File Ped	\$426.50	\$426.50
					
			.F LAM: Shaker Cherry		

Woodbury Co Supervisores Office
 620 Douglas Street
 Sioux City, IA. 51101

Page 2 of 3
 3/17/2016

Line #	Qty	Part Number	Part Description	Sell Price	Extended
			F LAM: Shaker Cherry		
4	1	H105382	10500 Series Wall Mounted Storage Cab 42"W x 14-5/8"D	\$372.00	\$372.00
			.F LAM: Shaker Cherry		
			F LAM: Shaker Cherry		
5	1	YWMTB42	23-1/2Hx42W Tackboard for Wall Mount	\$198.00	\$198.00
			\$(A) GRD A FAB		
			.IMP FAB: Imprint		
			911 Clr: Celstite		
6	1	HH870930	Tasklight 30W	\$97.50	\$97.50
7	1	H10517	10500 Series 36Wx20Dx45-1/2H Lateral File-Three-Drawer	\$743.57	\$743.57
			.F LAM: Shaker Cherry		
			F LAM: Shaker Cherry		

Woodbury Co Supervisores Office
620 Douglas Street
Sioux City, IA. 51101

Page 3 of 3
3/17/2016

Line #	Qty	Part Number	Part Description	Sell Price	Extended
8	1	A994	A990 File 4-Drawer Letter 15W 28-1/2D 52H	\$380.61	\$380.61
			\$(CORE) Core Clr Opts		
			.P52 CLR: Carob		
				Subtotal	\$3,449.62
				Total Sell:	\$3,449.62

"IMPORTANT NOTE TO BUYER: THIS QUOTATION IS LIMITED TO THE TERMS AND CONDITIONS CONTAINED HEREIN.

Any additional or different terms proposed by Buyer in any purchase order or other document are hereby deemed to be material alterations and notice of objection to them is hereby given. Any such proposed terms shall be void and the terms herein shall constitute the complete and exclusive statement of the terms and conditions of the contract between the parties. Neither GBI, LLC's (an Office Elements Company) acknowledgement of a purchase order nor GBI LLC's (an Office Elements Company) failure to object to conflicting, different or additional terms and conditions in a purchase order shall be deemed an acceptance of such terms and conditions or a waiver of the provisions hereof.

Security Interests. The buyer hereby grants GBI, LLC (an Office Elements Company), "Seller" a purchase money security interest in all products covered by this quotation as security for payment of all amounts due under this invoice. The Buyer authorizes the Seller to perfect its security interest by filing appropriate documents (including without limitation Form UCC-1 financing statements) and agrees to cooperate with Seller (at Seller's expense) in taking any further actions reasonably necessary to perfect that security interest. The Seller shall have all rights and remedies of a secured creditor under the Uniform Commercial Code."

Accepted by _____ Title _____ Date _____