


DRAFT

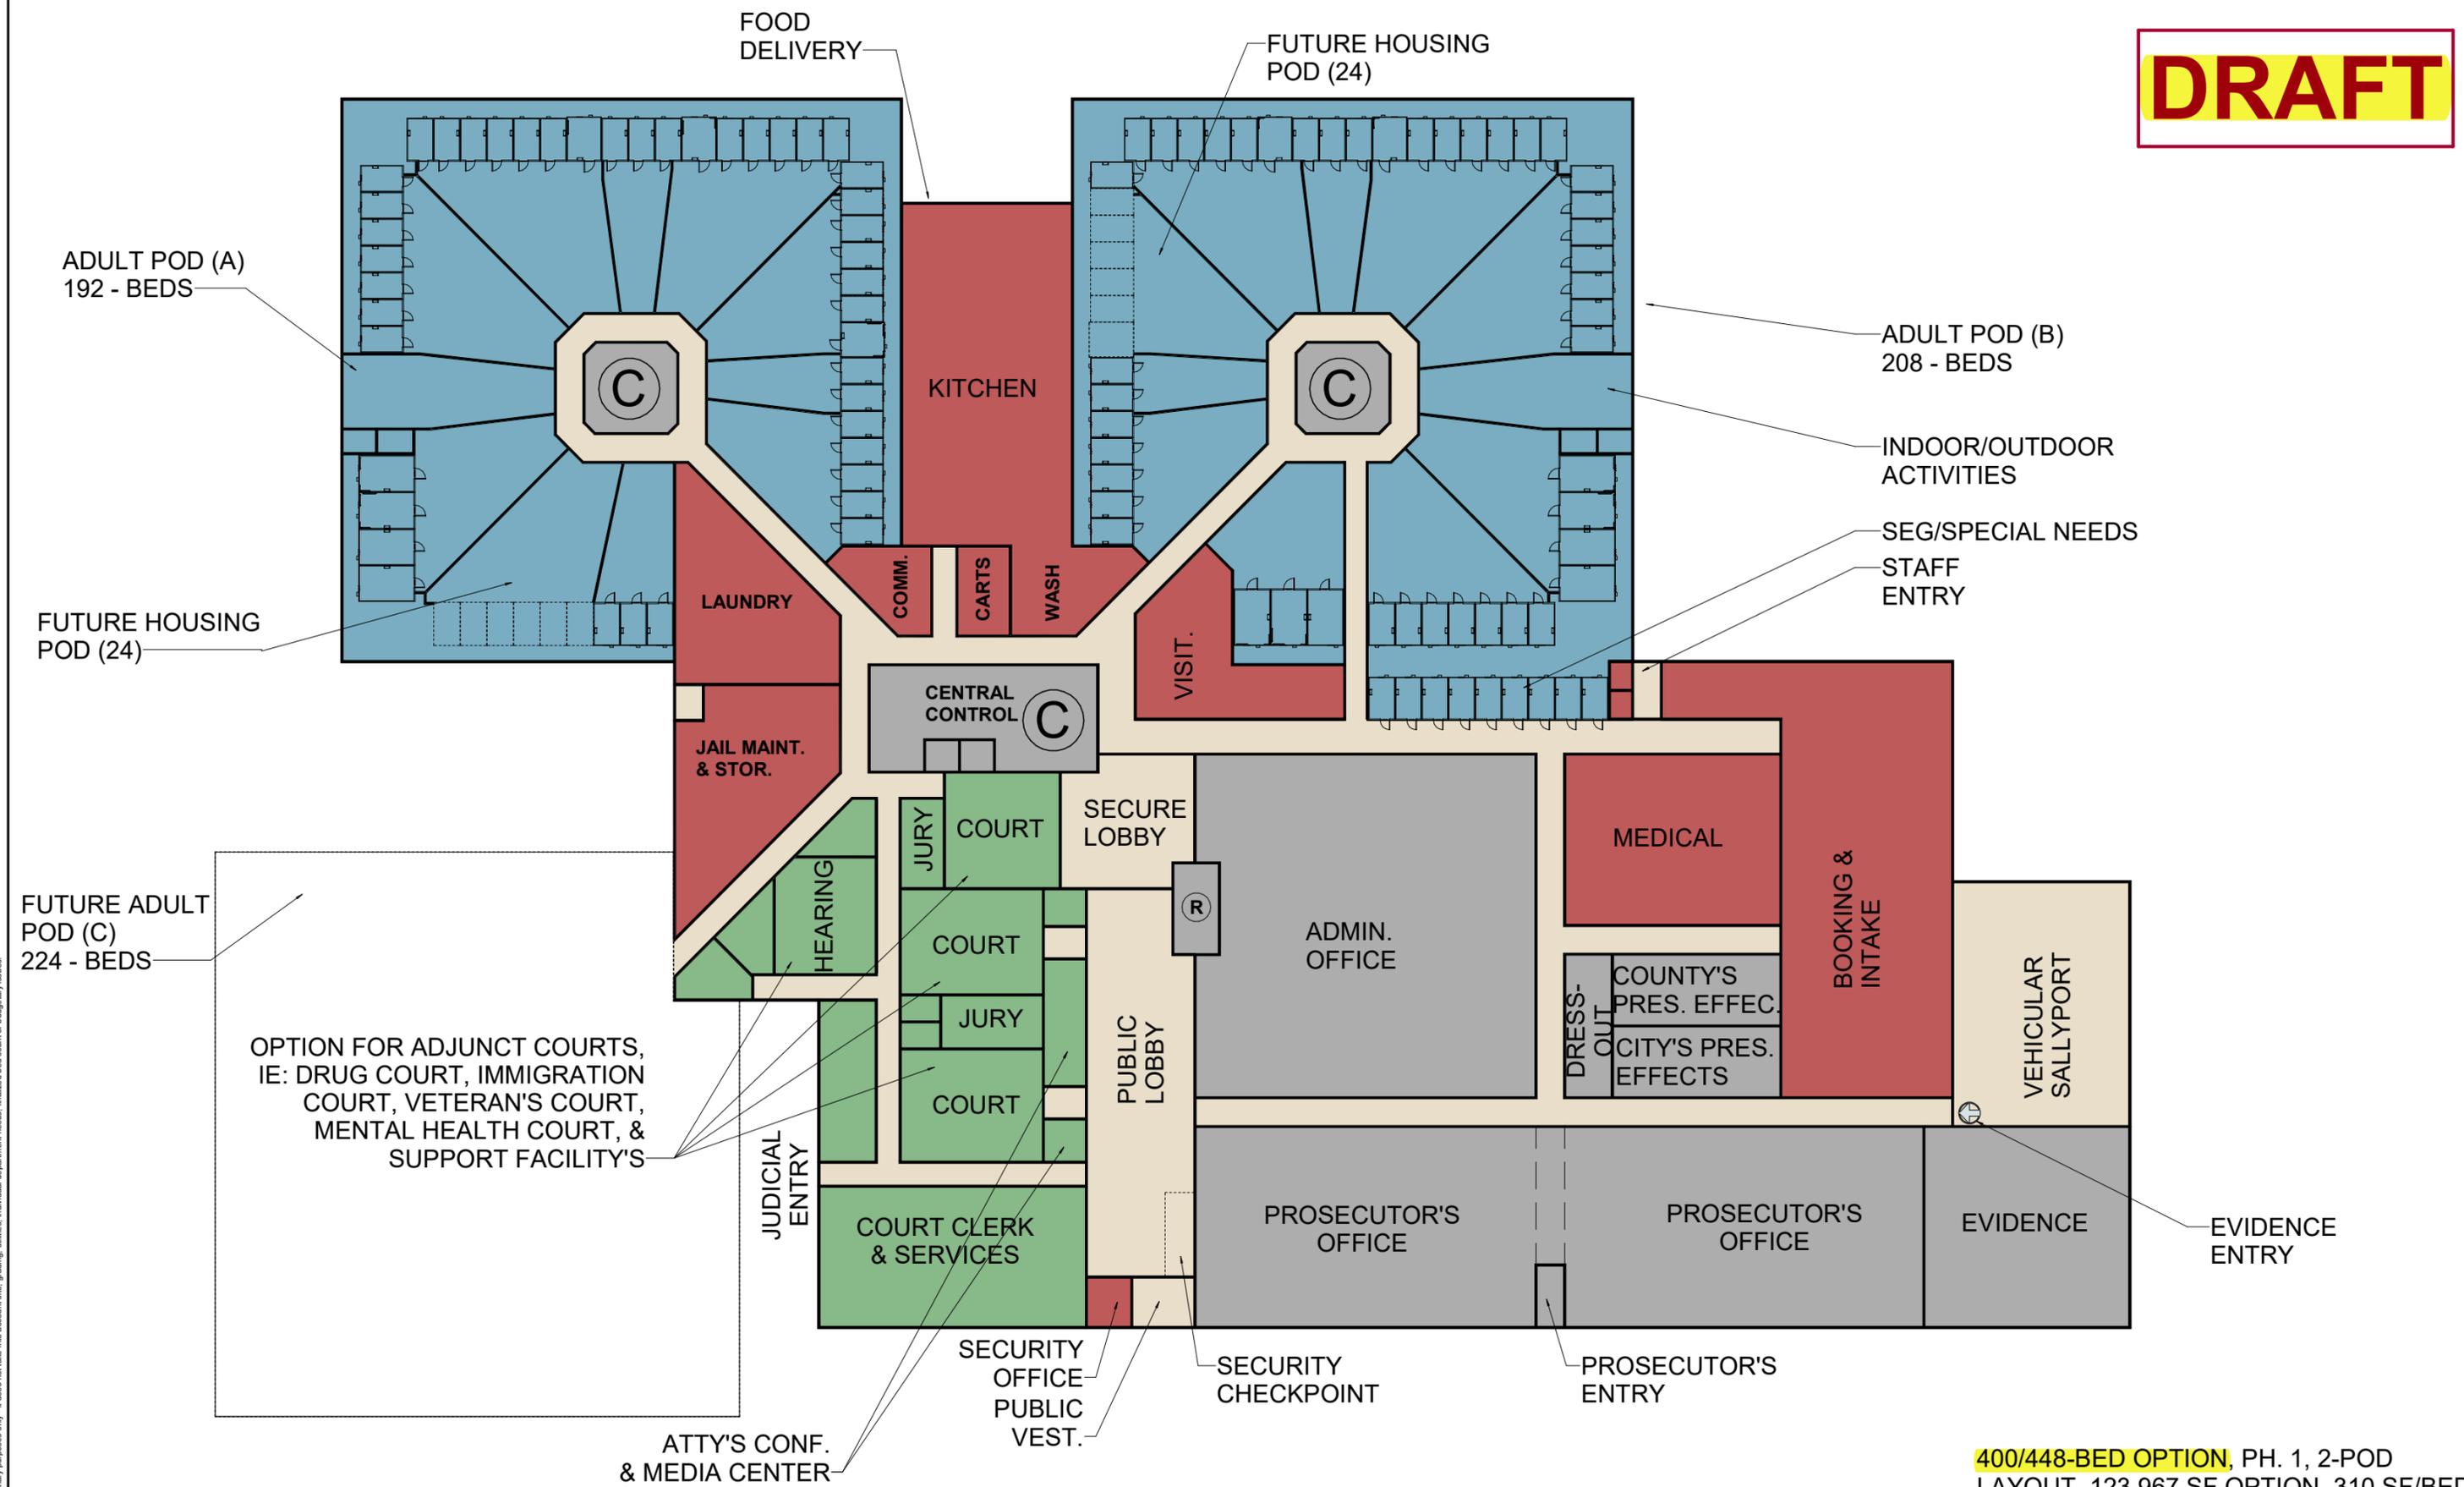

FUTURE ADULT POD (C)
224 - BEDS

OPTION FOR ADJUNCT COURTS,
IE: DRUG COURT, IMMIGRATION
COURT, VETERAN'S COURT,
MENTAL HEALTH COURT, &
SUPPORT FACILITY'S

ATTY'S CONF.
& MEDIA CENTER

400/448-BED OPTION, PH. 1, 2-POD
LAYOUT, 123,967 SF OPTION, 310 SF/BED

10.24.2019
OPTION 1 - PHASE 1
GROUND FLOOR SPACE ALLOCATION PLAN

LOW-RISE SITE
WOODBURY CO. IA.

SCHEMATIC DIAGRAM. Diagram is for preliminary purposes only. It does not take into account site, grading, utilities, individual department needs, finalized bed count or budgetary issues.